



4 RAIL PREMIUM STEEL POST & RAIL DIMENSIONS

This drawing is an instrument of service only, and is, and shall remain, the property of Stock&Noble Fencing Solutions. No reproduction or other use shall be made by any person or firm without written permission of Stock&Noble Fencing Solutions.

Written dimensions on this drawing shall have precedence over any scaled dimension. Do not scale this drawing for accurate dimensions, and notify Stock&Noble Fencing Solutions of any discrepancies.

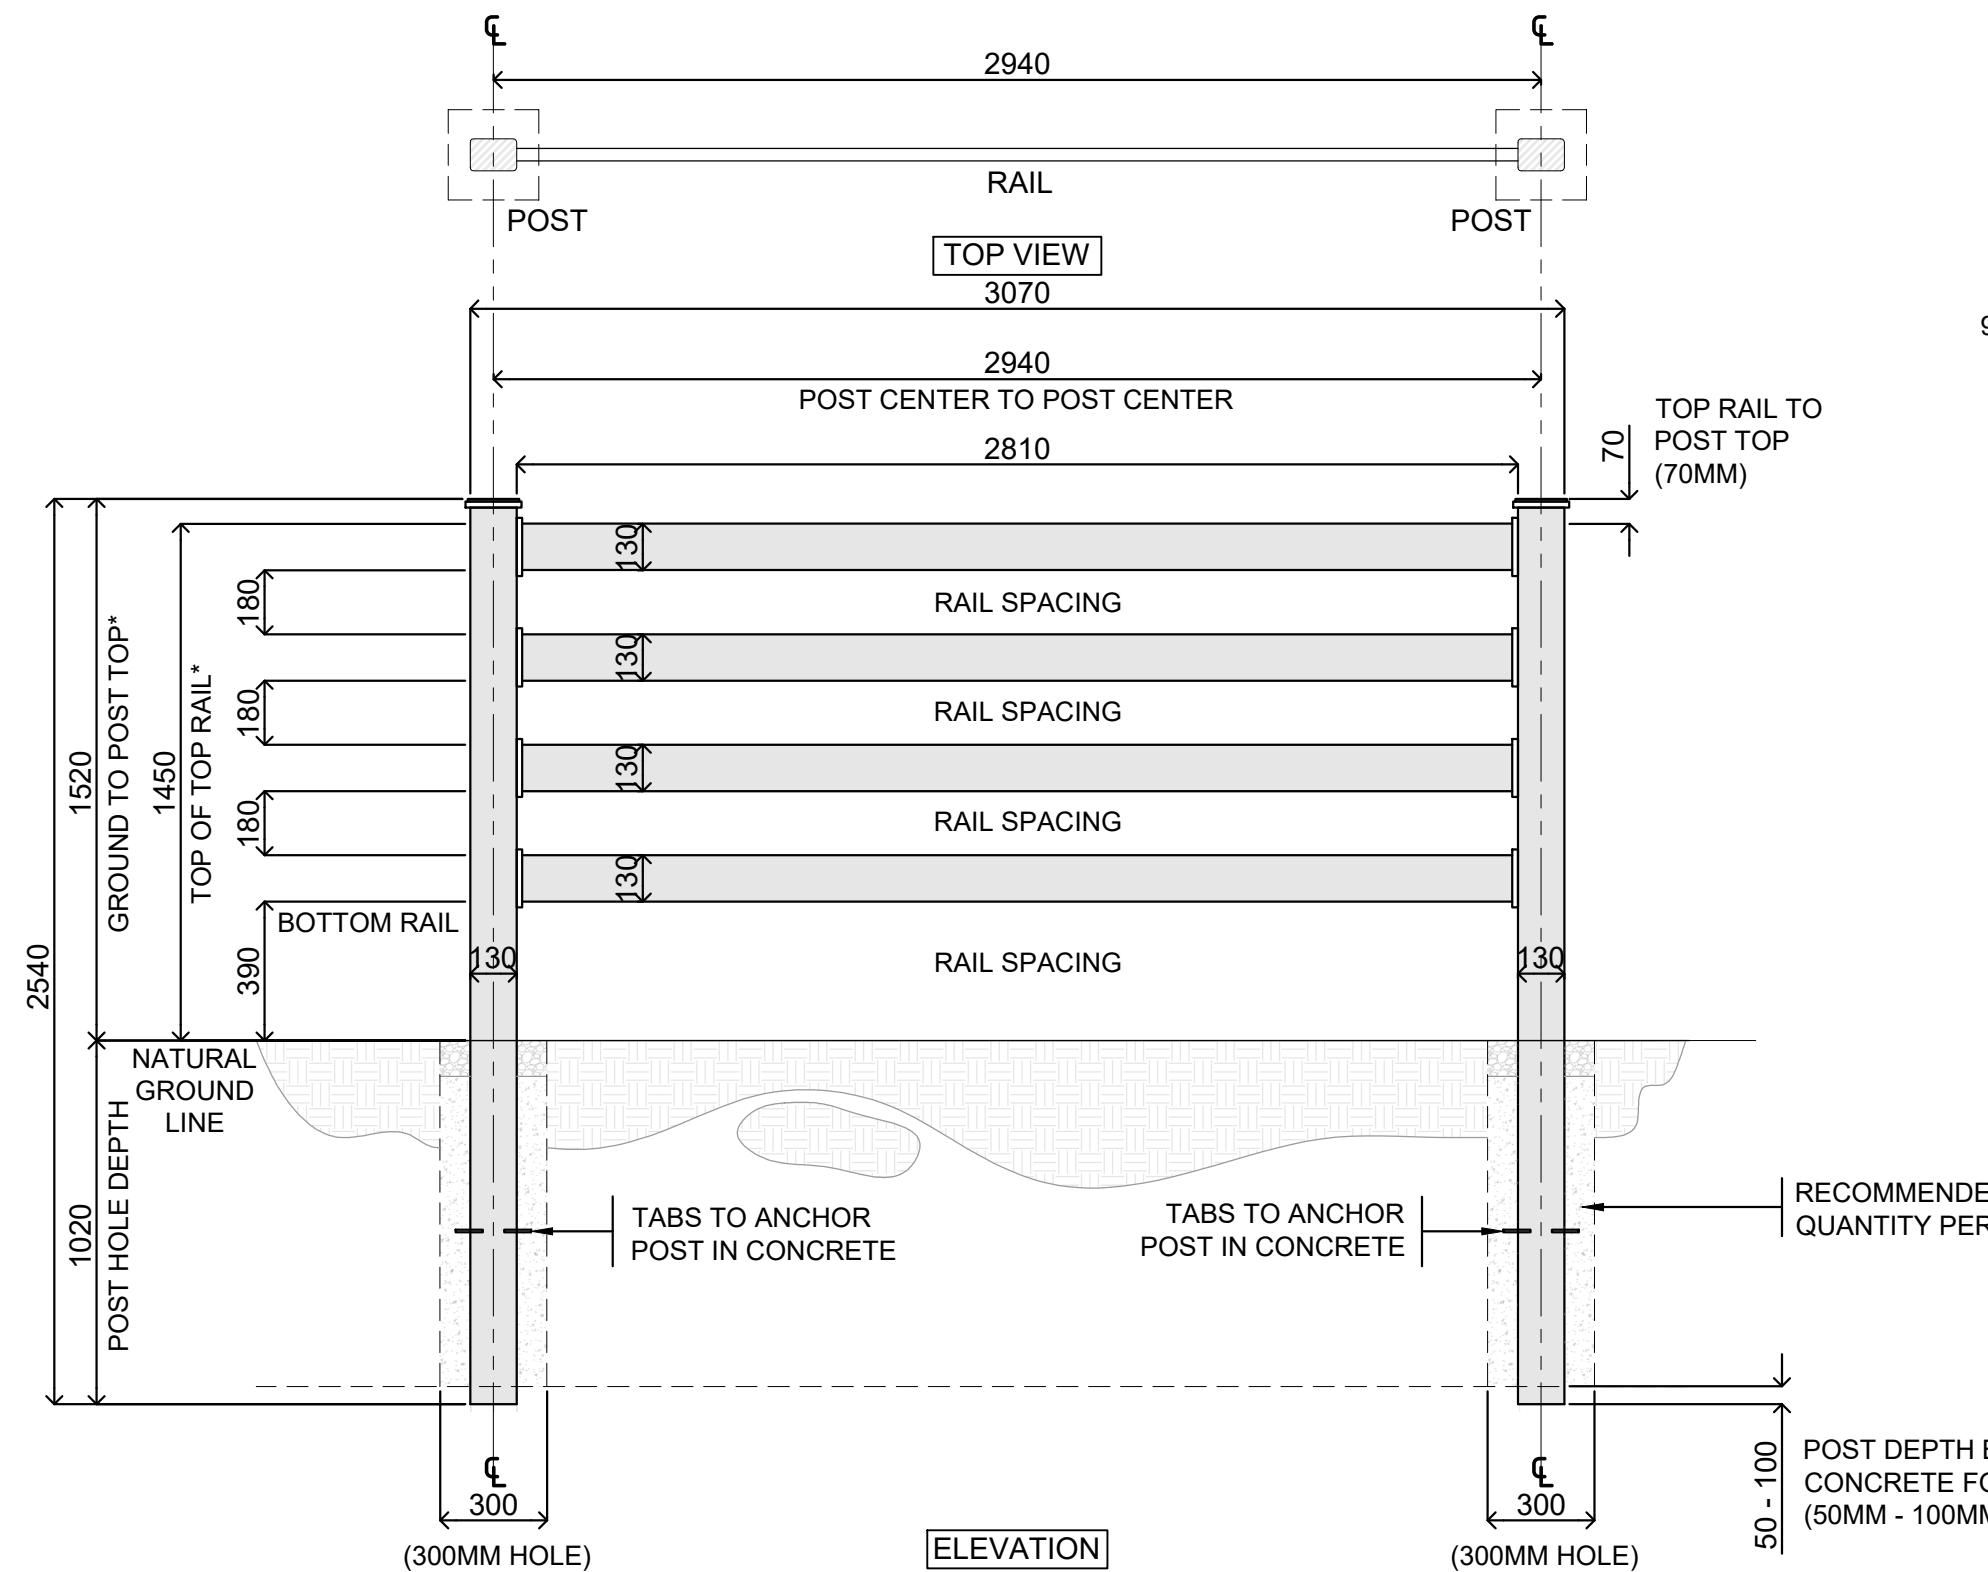

*OVERALL FENCE HEIGHT CAN BE VARIED BY HOW DEEP YOU DIG IN THE POSTS – SHOWN DIMENSIONS ARE ONLY A SUGGESTION.

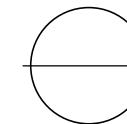

TYP. FENCE DETAIL

SCALE

1:30 MTS



MEASUREMENTS SHOWN ARE A GUIDE ONLY. ALL ONSITE MEASUREMENTS
SHOULD BE DOUBLE-CHECKED BEFORE MAKING PERMANENT.

Noble
Fencing Solutions

Stock

19 RICHARDS ROAD, HOPPERS CROSSING, VIC, 3029

SINGLE GATE DIMENSIONS

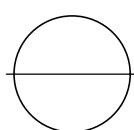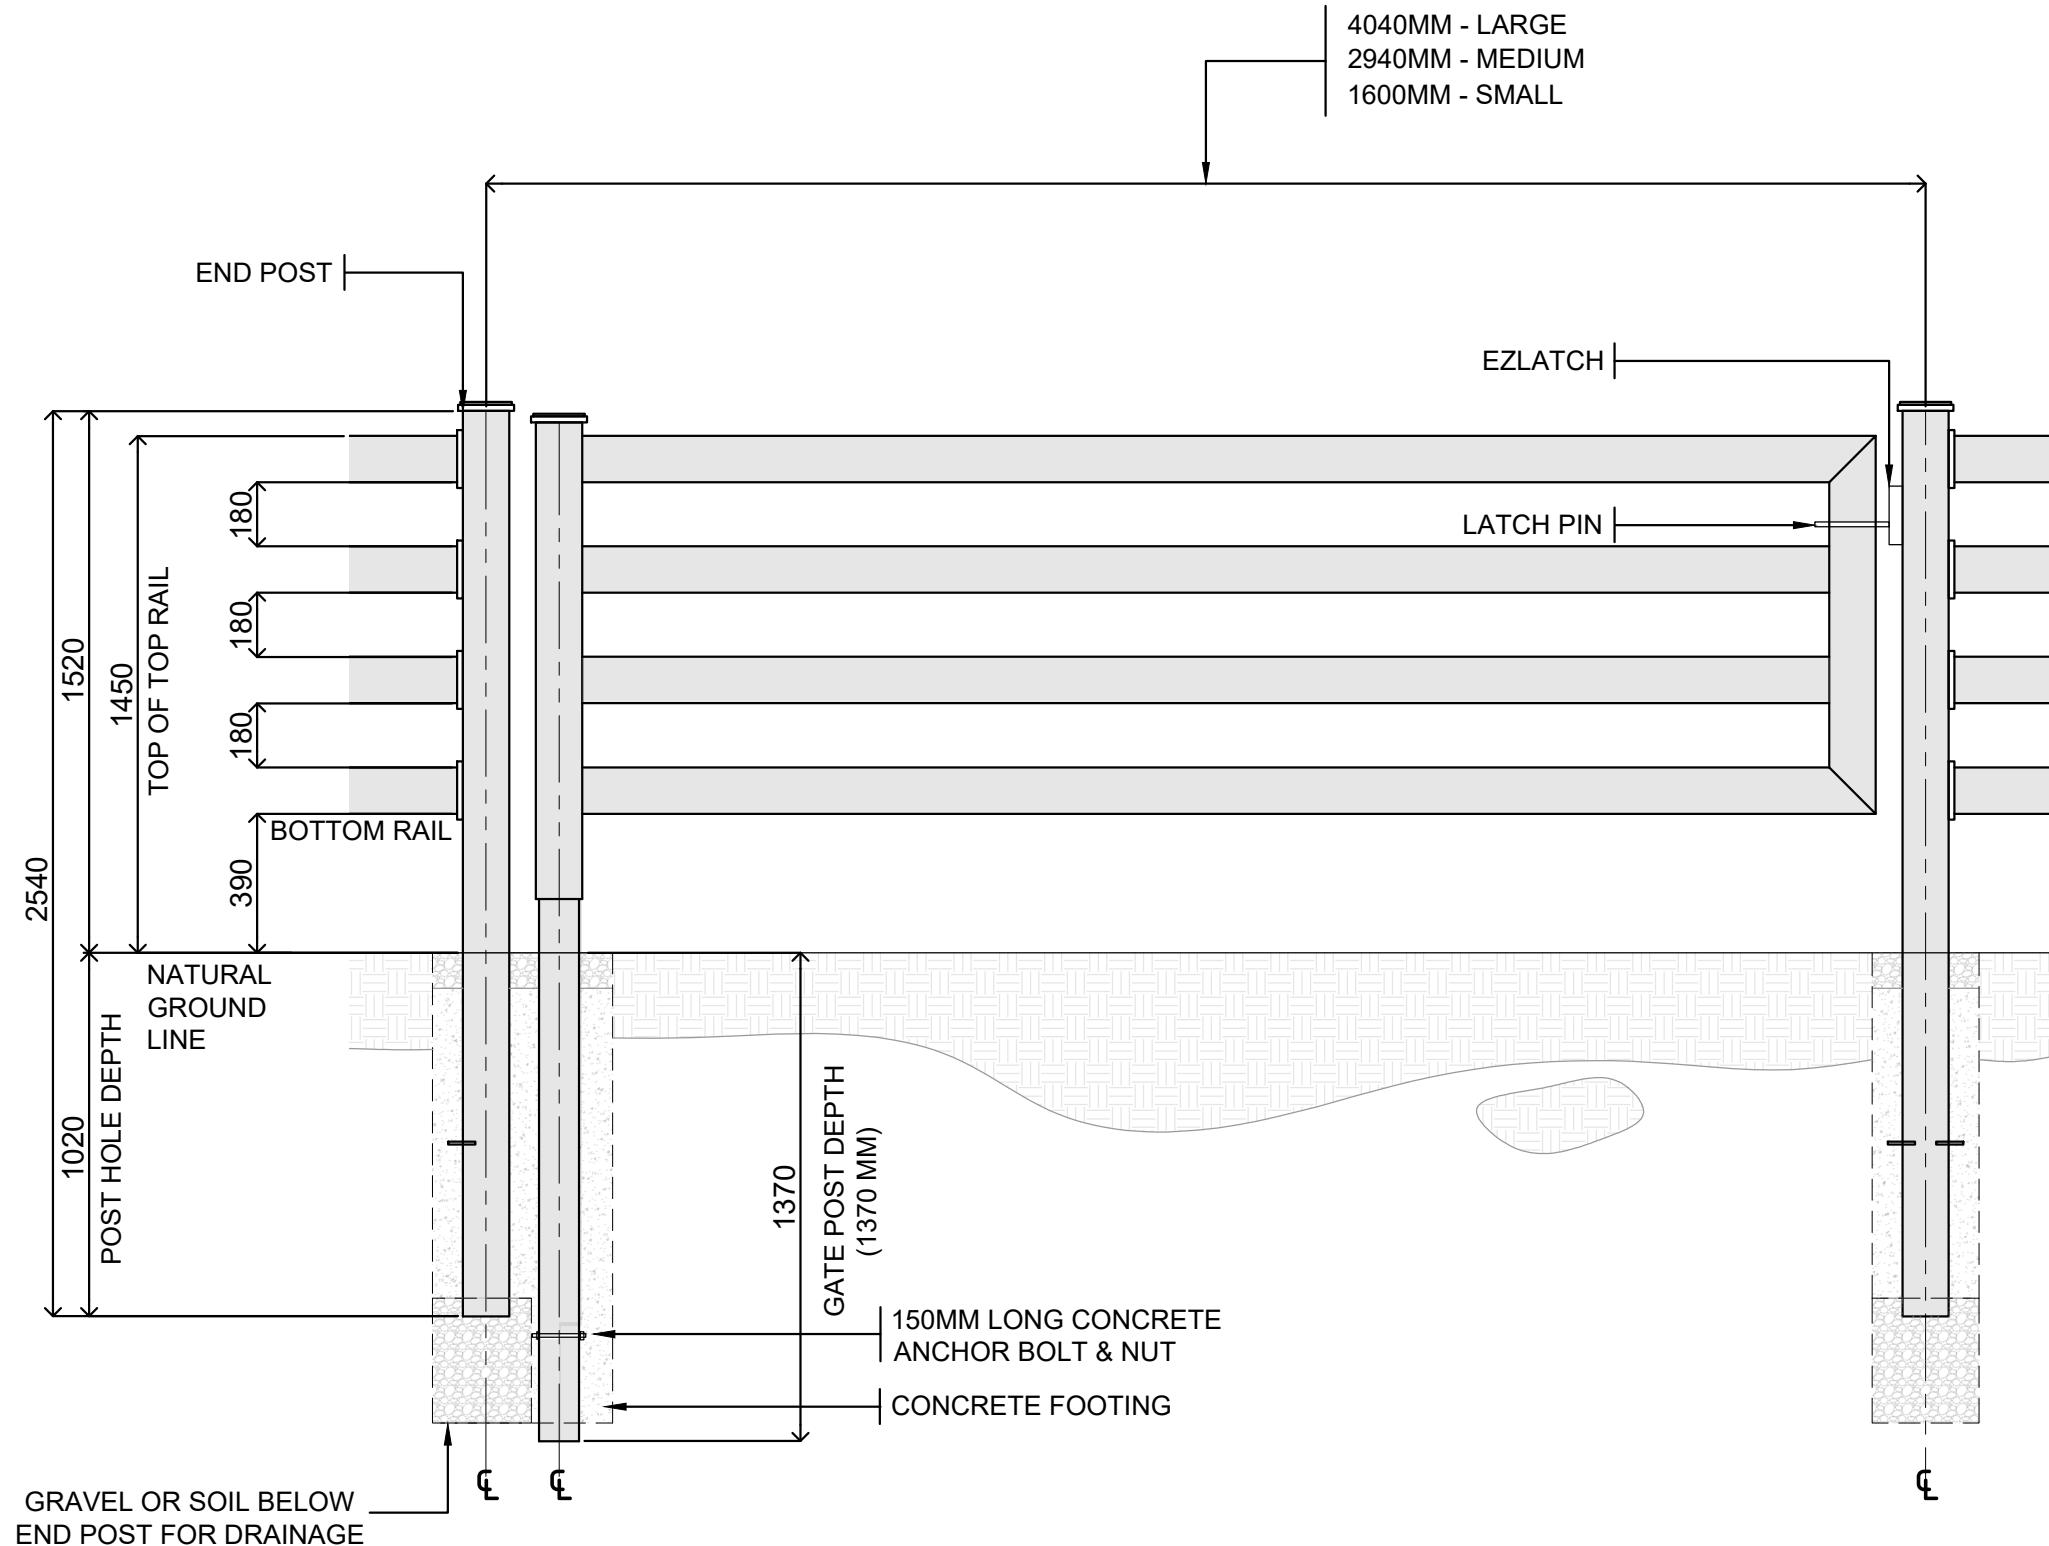

SINGLE GATE DETAIL
SCALE 1:30 MTS

MEASUREMENTS SHOWN ARE A GUIDE ONLY. ALL ONSITE MEASUREMENTS
SHOULD BE DOUBLE-CHECKED BEFORE MAKING PERMANENT.



Stock **Noble**
Fencing Solutions

19 RICHARDS ROAD, HOPPERS CROSSING, VIC, 3029

REV.	DATE	DESCRIPTION
OWNER AND ADDRESS:		
PROJECT NAME AND ADDRESS:		
4 RAIL PREMIUM STEEL POST & RAIL		
PROJECT	SHEET NO.	
DATE		
SCALE		

DOUBLE GATE DIMENSIONS

-THE MEASUREMENTS IN THIS DRAWING ALLOW FOR EZY LATCH MOUNTING.
- IF NOT FITTING EZY LATCH SUBTRACT 40MM FROM OVERALL LENGTH.

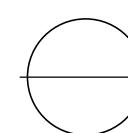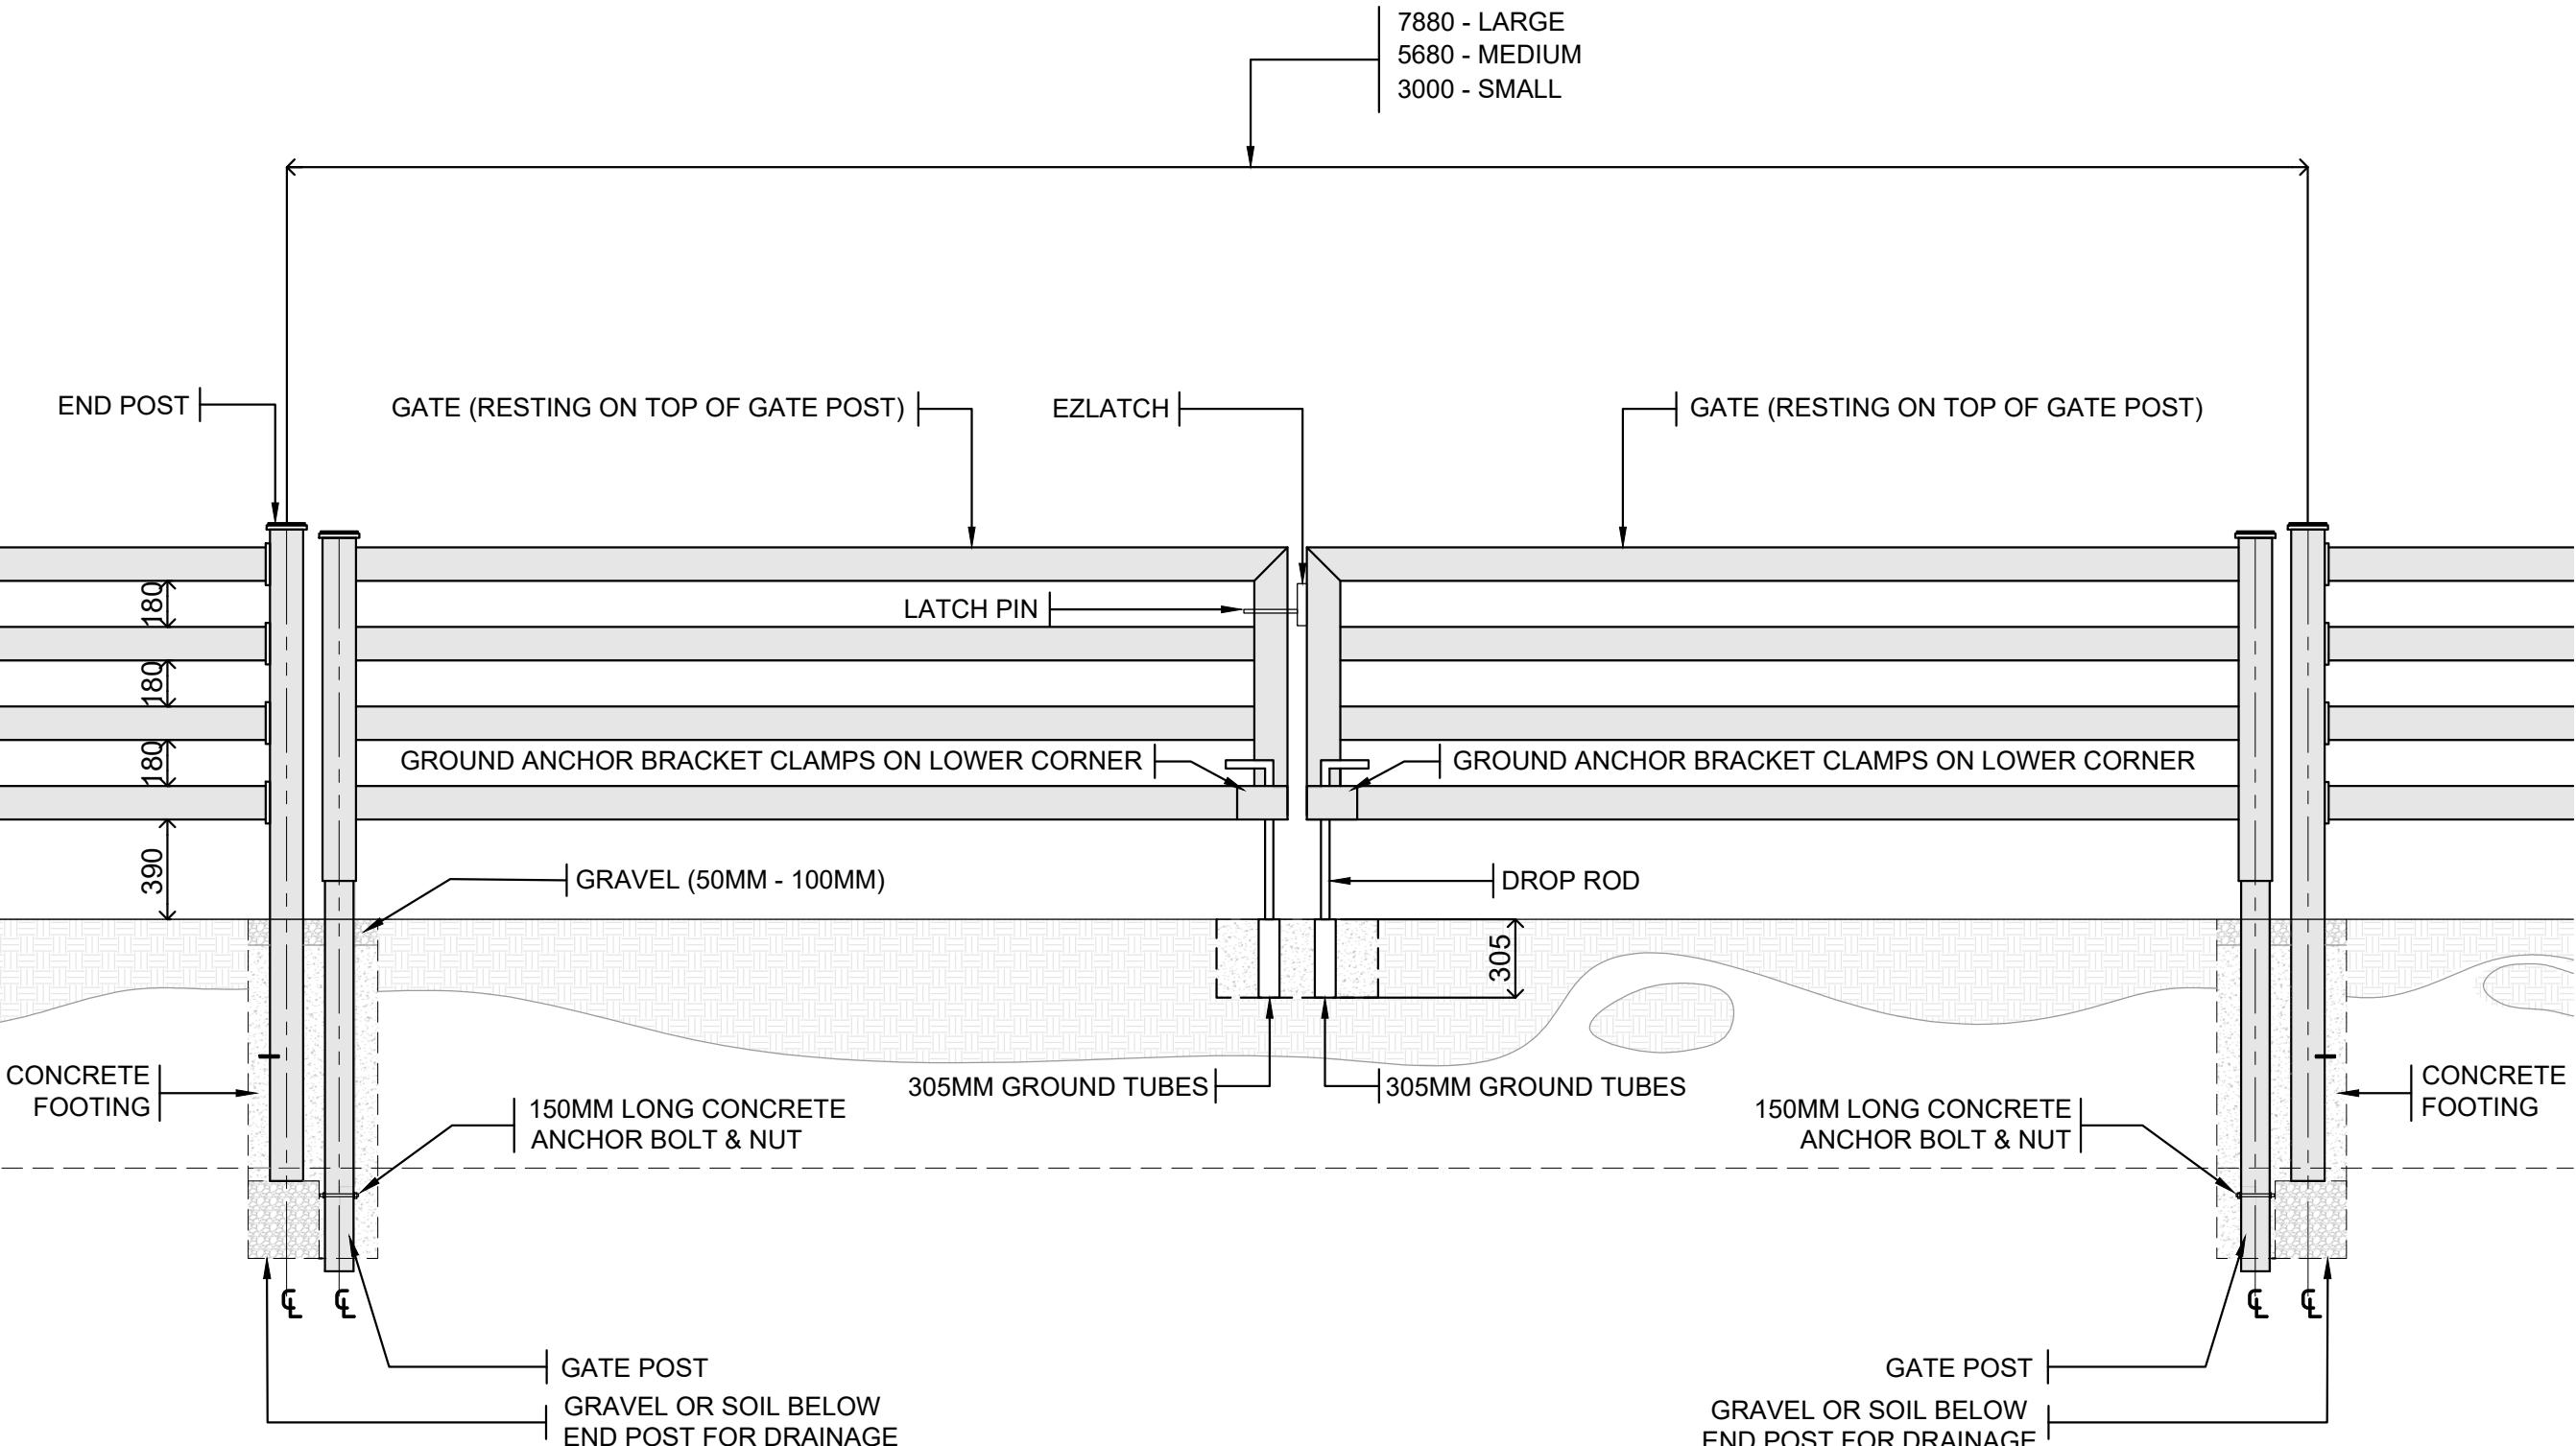

SCALE

1:40 MTS

MEASUREMENTS SHOWN ARE A GUIDE ONLY. ALL ONSITE MEASUREMENTS
SHOULD BE DOUBLE-CHECKED BEFORE MAKING PERMANENT.


Stock **Noble**
Fencing Solutions

19 RICHARDS ROAD, HOPPERS CROSSING, VIC, 3029

REV.	DATE	DESCRIPTION
OWNER AND ADDRESS:		
PROJECT NAME AND ADDRESS:		
4 RAIL PREMIUM STEEL POST & RAIL		
PROJECT	SHEET NO.	
DATE		
SCALE		

SINGLE GATE SET UP

THE MEASUREMENTS IN THIS DRAWING ALLOW FOR EZY LATCH MOUNTING.

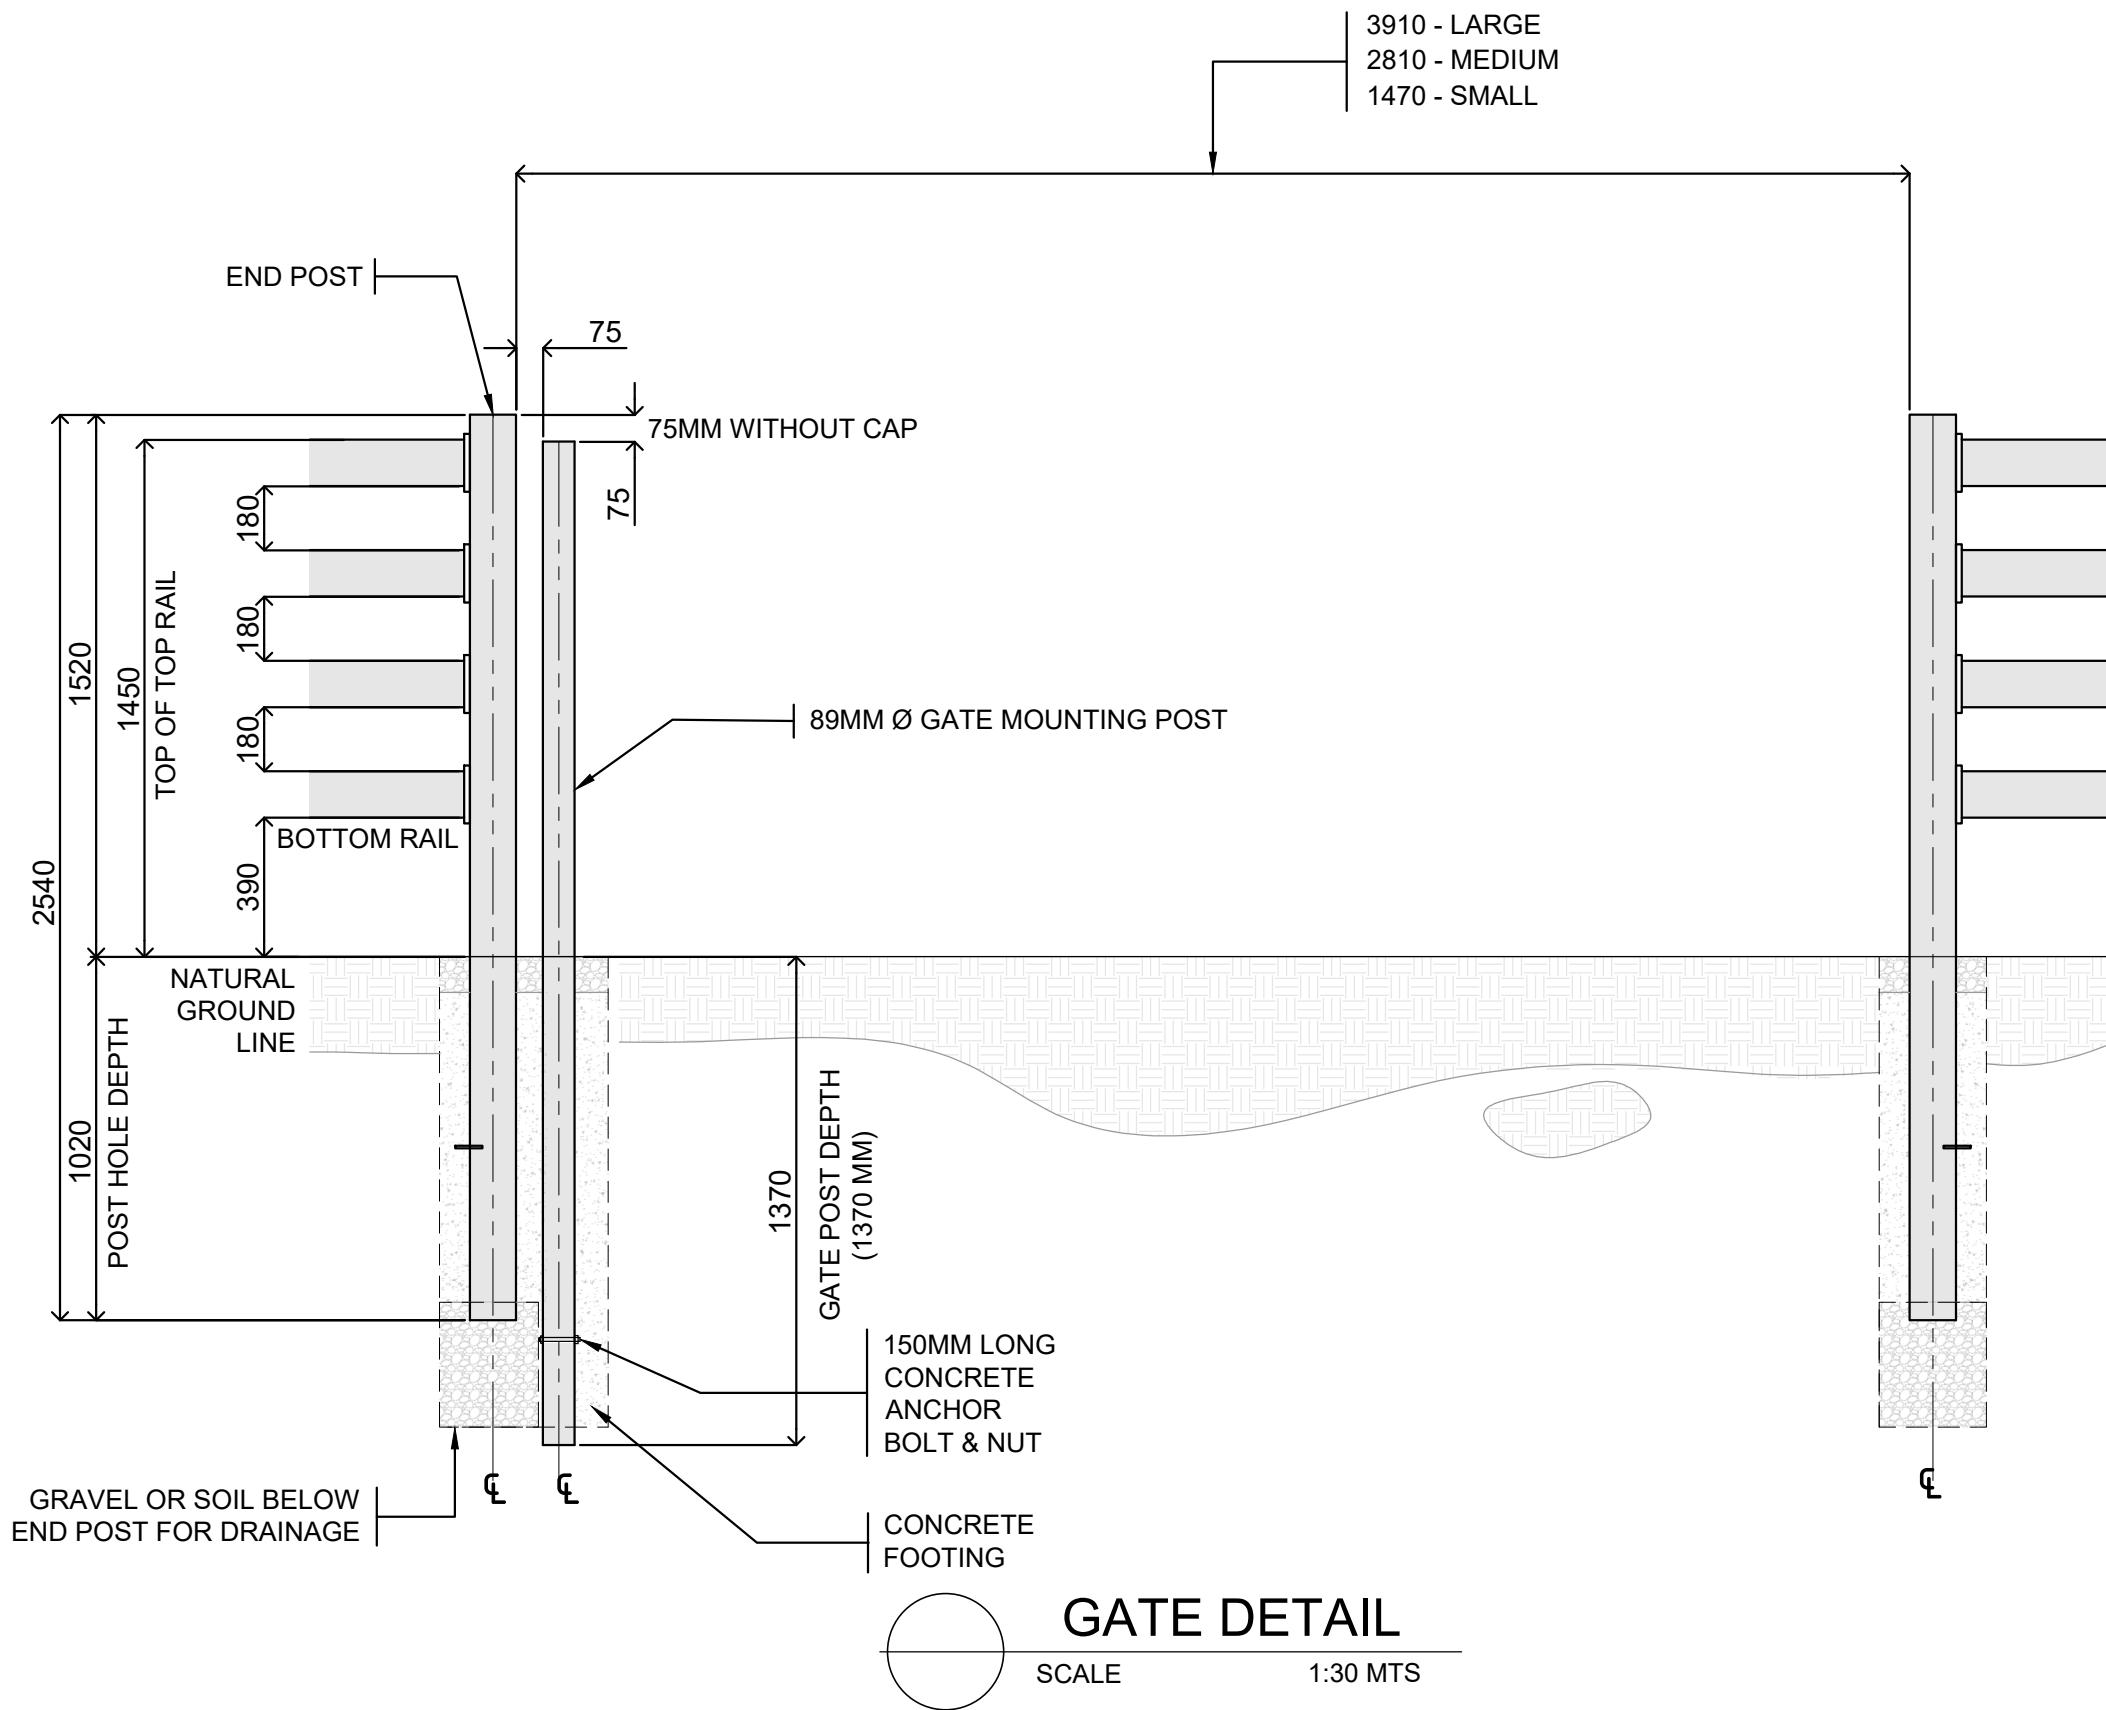

MEASUREMENTS SHOWN ARE A GUIDE ONLY. ALL ONSITE MEASUREMENTS
SHOULD BE DOUBLE-CHECKED BEFORE MAKING PERMANENT.

Noble
Fencing Solutions

Stock



19 RICHARDS ROAD, HOPPERS CROSSING, VIC, 3029

REV.	DATE	DESCRIPTION
OWNER AND ADDRESS:		
PROJECT NAME AND ADDRESS:		
4 RAIL PREMIUM STEEL POST & RAIL		
PROJECT	SHEET NO.	
DATE		
SCALE		

DOUBLE GATE SET UP

-THE MEASUREMENTS IN THIS DRAWING ALLOW FOR EZY LATCH MOUNTING.
- IF NOT FITTING EZY LATCH SUBTRACT 40MM FROM OVERALL LENGTH.

7750 - LARGE
5550 - MEDIUM
2870 - SMALL

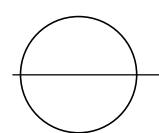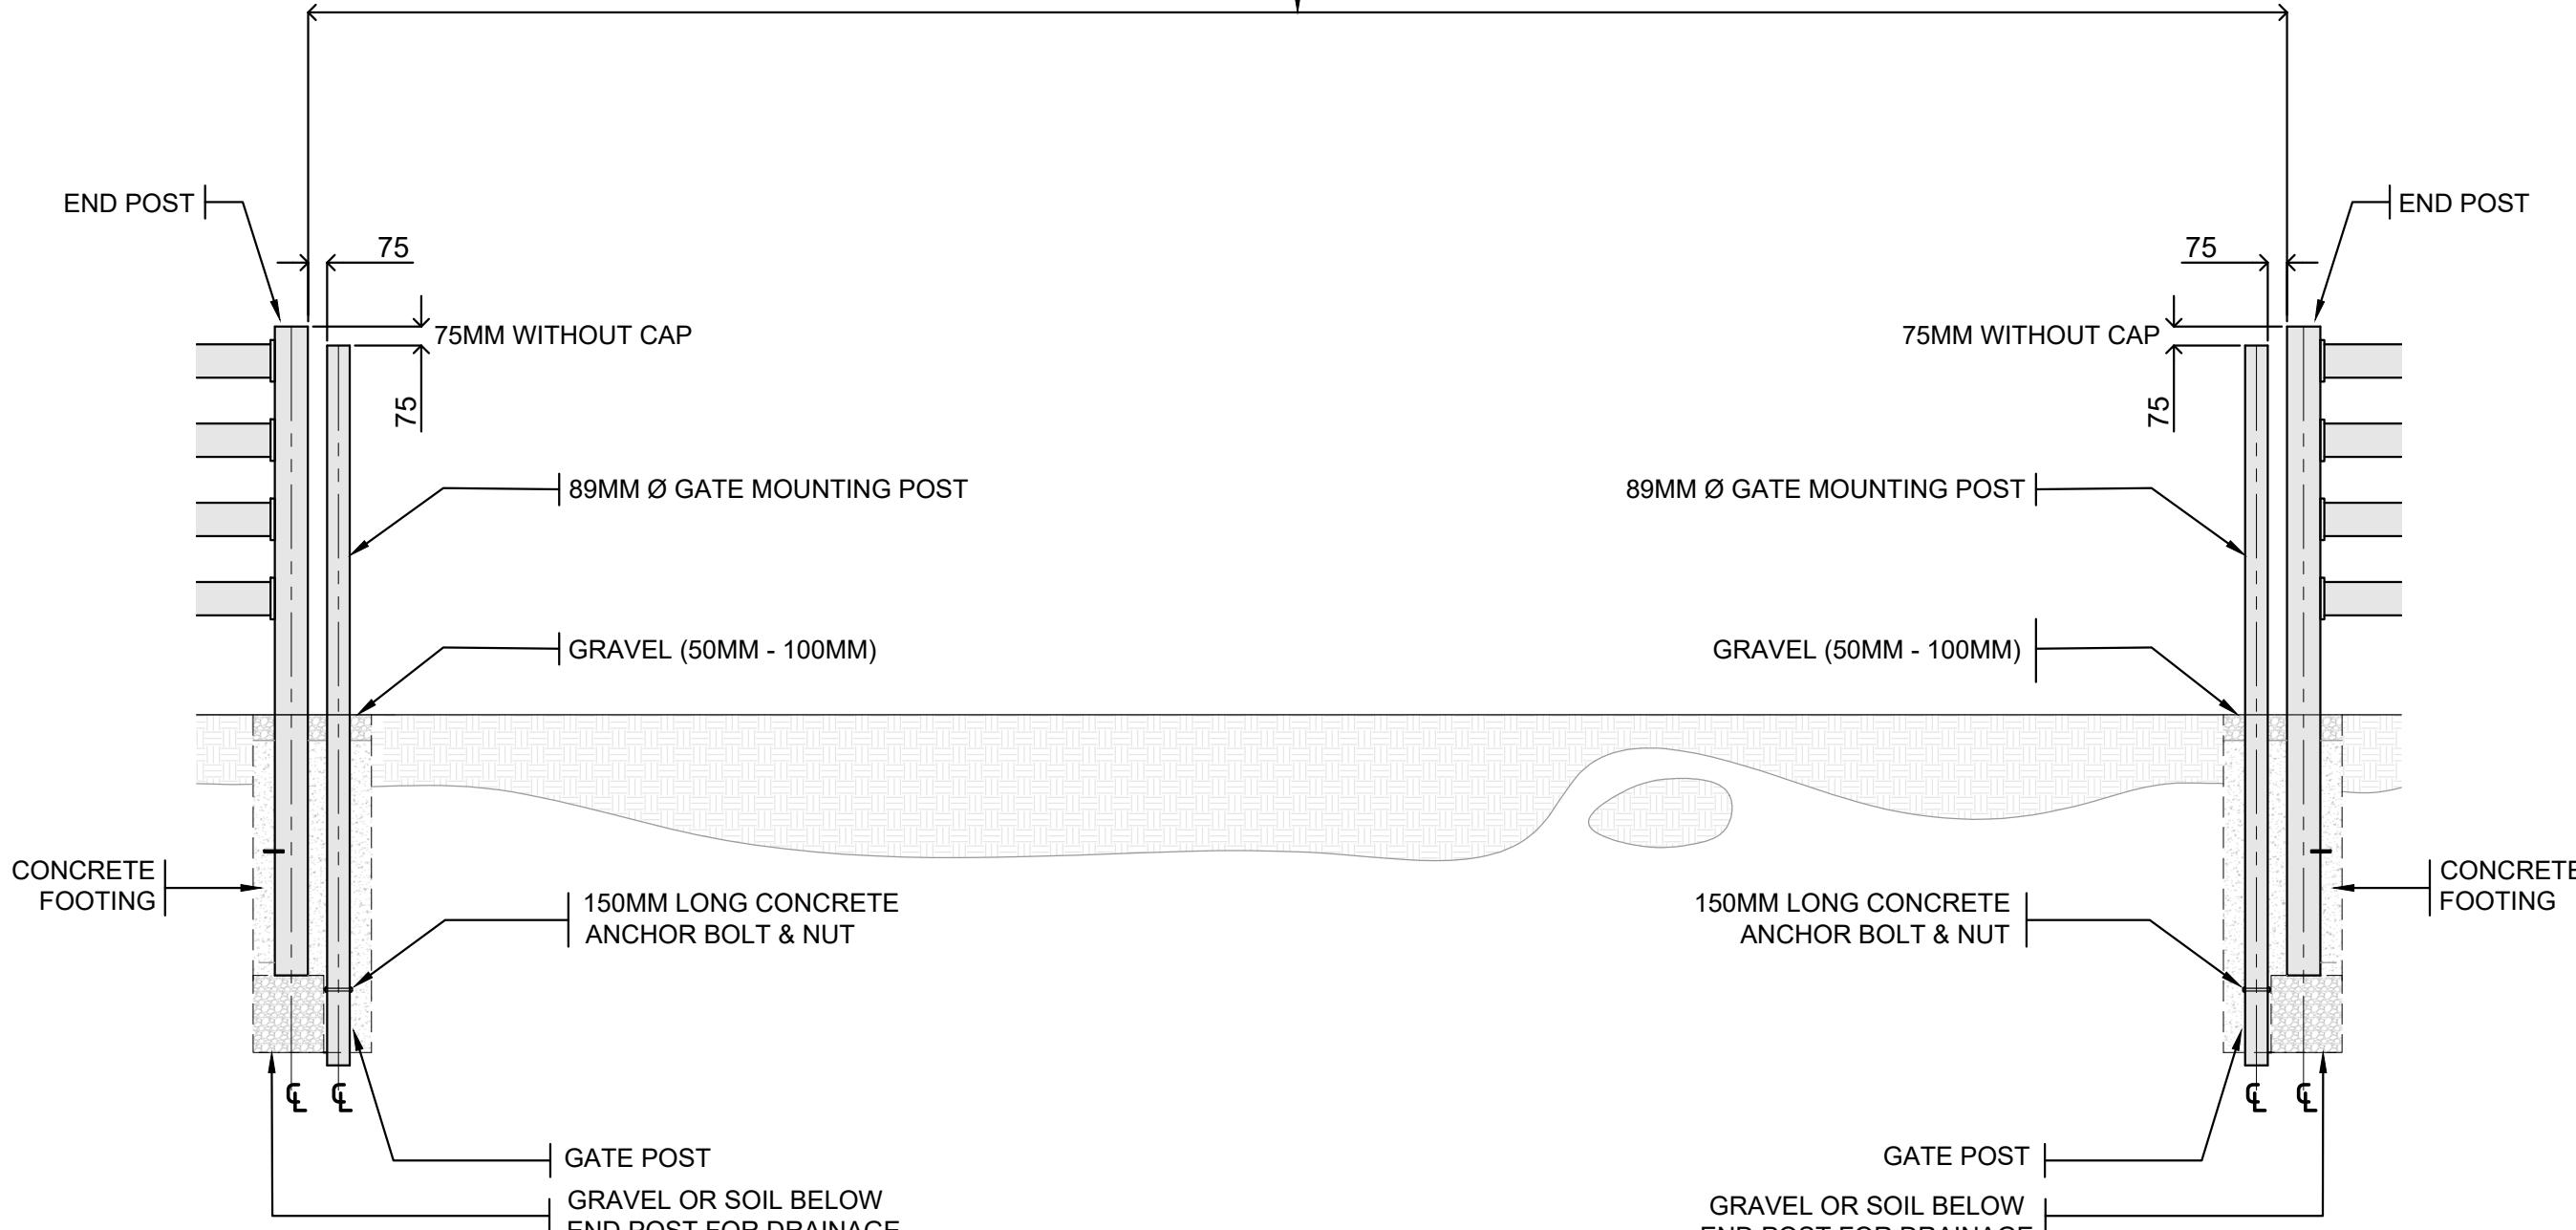

GATE DETAIL

SCALE

1:40 MTS

MEASUREMENTS SHOWN ARE A GUIDE ONLY. ALL ONSITE MEASUREMENTS
SHOULD BE DOUBLE-CHECKED BEFORE MAKING PERMANENT.

Stock **Noble**
Fencing Solutions

19 RICHARDS ROAD, HOPPERS CROSSING, VIC, 3029

REV. DATE DESCRIPTION
OWNER AND ADDRESS:

PROJECT NAME AND ADDRESS:

4 RAIL PREMIUM
STEEL POST & RAIL

PROJECT	SHEET NO.
DATE	
SCALE	