

This drawing is an instrument of service only, and is, and shall remain, the property of Stock&Noble Fencing Solutions. No reproduction or other use shall be made by any person or firm without written permission of Stock&Noble Fencing Solutions.

Written dimensions on this drawing shall have precedence over any scaled dimension. Do not scale this drawing for accurate dimensions, and notify Stock&Noble Fencing Solutions of any discrepancies.



19 RICHARDS ROAD, HUPPERS CROSSING, VIC, 3029

 **TYP. FENCE DETAIL**
SCALE 1:30 MTS

MEASUREMENTS SHOWN ARE A GUIDE ONLY. ALL ONSITE MEASUREMENTS SHOULD BE DOUBLE-CHECKED BEFORE MAKING PERMANENT.

[illegible]

This drawing is an instrument of service only, and is, and shall remain, the property of Stock&Noble Fencing Solutions. No reproduction or other use shall be made by any person or firm without written permission of Stock&Noble Fencing Solutions.

The logo for Stock Noble Fencing Solutions. It features the word "Stock" in a large, bold, dark blue sans-serif font. To its right is a stylized, intertwined "SN" monogram in a gold color. To the right of the monogram is the word "Noble" in the same large, bold, dark blue sans-serif font. Below "Noble" is the phrase "Fencing Solutions" in a smaller, gold, sans-serif font.[illegible]

REV.	DATE	DESCRIPTION
OWNER AND ADDRESS:		

OWNER AND ADDRESS:

PROJECT NAME AND ADDRESS:

1 RAIL PREMIUM
STEEL POST & RAIL

PROJECT	SHEET NO.
DATE	
SCALE	

-THE MEASUREMENTS IN THIS DRAWING ALLOW FOR EZY LATCH MOUNTING.
- IF NOT FITTING EZY LATCH SUBTRACT 40MM FROM OVERALL LENGTH.

Written dimensions on this drawing shall have precedence over any scaled dimension. Do not scale this drawing for accurate dimensions, and notify Stock&Noble Fencing Solutions of any discrepancies.

0
1
2
3
4
5
6
7
8
9
A
B
C
D
E
F
G
H
I
J
K
L
M
N
O
P
Q
R
S
T
U
V
W
X
Y
Z



MEASUREMENTS SHOWN ARE A GUIDE ONLY. ALL ONSITE MEASUREMENTS SHOULD BE DOUBLE-CHECKED BEFORE MAKING PERMANENT.

REV.	DATE	DESCRIPTION
OWNER AND ADDRESS:		

1 RAIL PREMIUM
STEEL POST & RAIL

PROJECT	SHEET NO.
DATE	
SCALE	

This drawing is an instrument of service only, and is, and shall remain, the property of Stock&Noble Fencing Solutions. No reproduction or other use shall be made by any person or firm without written permission of Stock&Noble Fencing Solutions.

Written dimensions on this drawing shall have precedence over any scaled dimension. Do not scale this drawing for accurate dimensions, and notify Stock&Noble Fencing Solutions of any discrepancies.



REV.	DATE	DESCRIPTION
------	------	-------------

OWNER AND ADDRESS:


PROJECT NAME AND ADDRESS:

1 RAIL PREMIUM
STEEL POST & RAIL

PROJECT	SHEET NO.
DATE	
SCALE	

SINGLE GATE SET UP

THE MEASUREMENTS IN THIS DRAWING ALLOW FOR EZY LATCH MOUNTING.

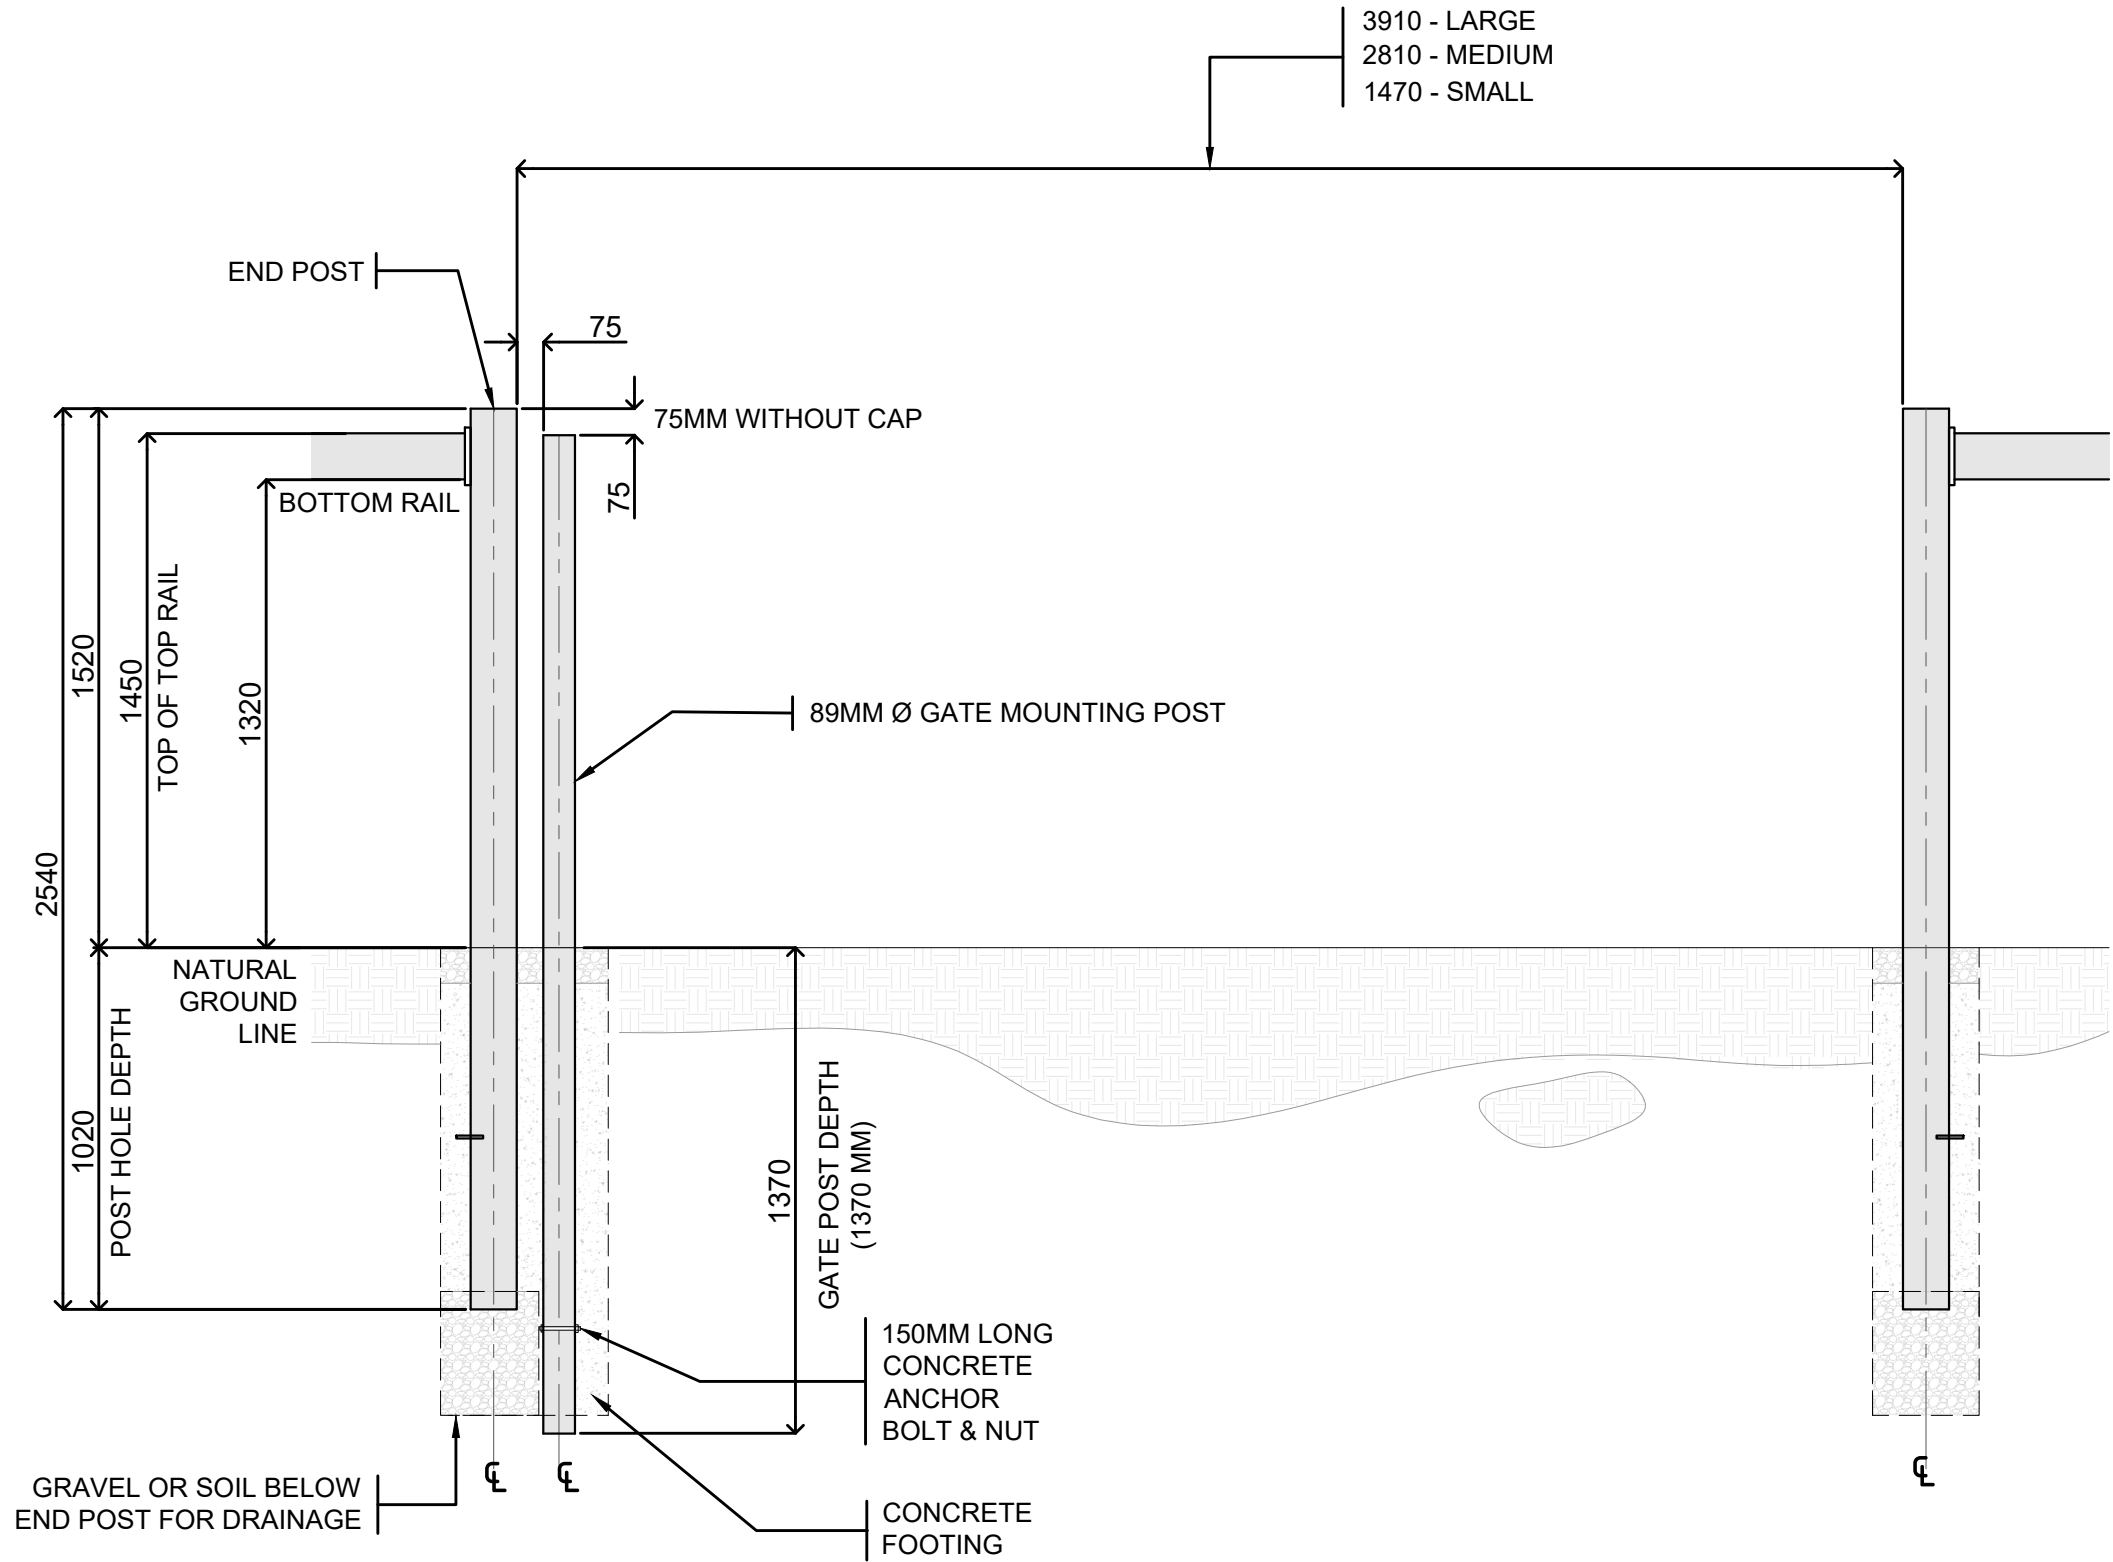

MEASUREMENTS SHOWN ARE A GUIDE ONLY. ALL ONSITE MEASUREMENTS SHOULD BE DOUBLE-CHECKED BEFORE MAKING PERMANENT.

DOUBLE GATE SET UP


-THE MEASUREMENTS IN THIS DRAWING ALLOW FOR EZY LATCH MOUNTING.
- IF NOT FITTING EZY LATCH SUBTRACT 40MM FROM OVERALL LENGTH.

This drawing is an instrument of service only,
and is, and shall remain, the property of
Stock&Noble Fencing Solutions. No reproduction or
other use shall be made by any person or firm without
written permission of Stock&Noble Fencing Solutions.

Written dimensions on this drawing shall have precedence over any scaled dimension. Do not scale this drawing for accurate dimensions, and notify Stock&Noble Fencing Solutions of any discrepancies.

Stock  **Noble**
Fencing Solutions

19 RICHARDS ROAD, HUPPERS CROSSING, VIC, 3029

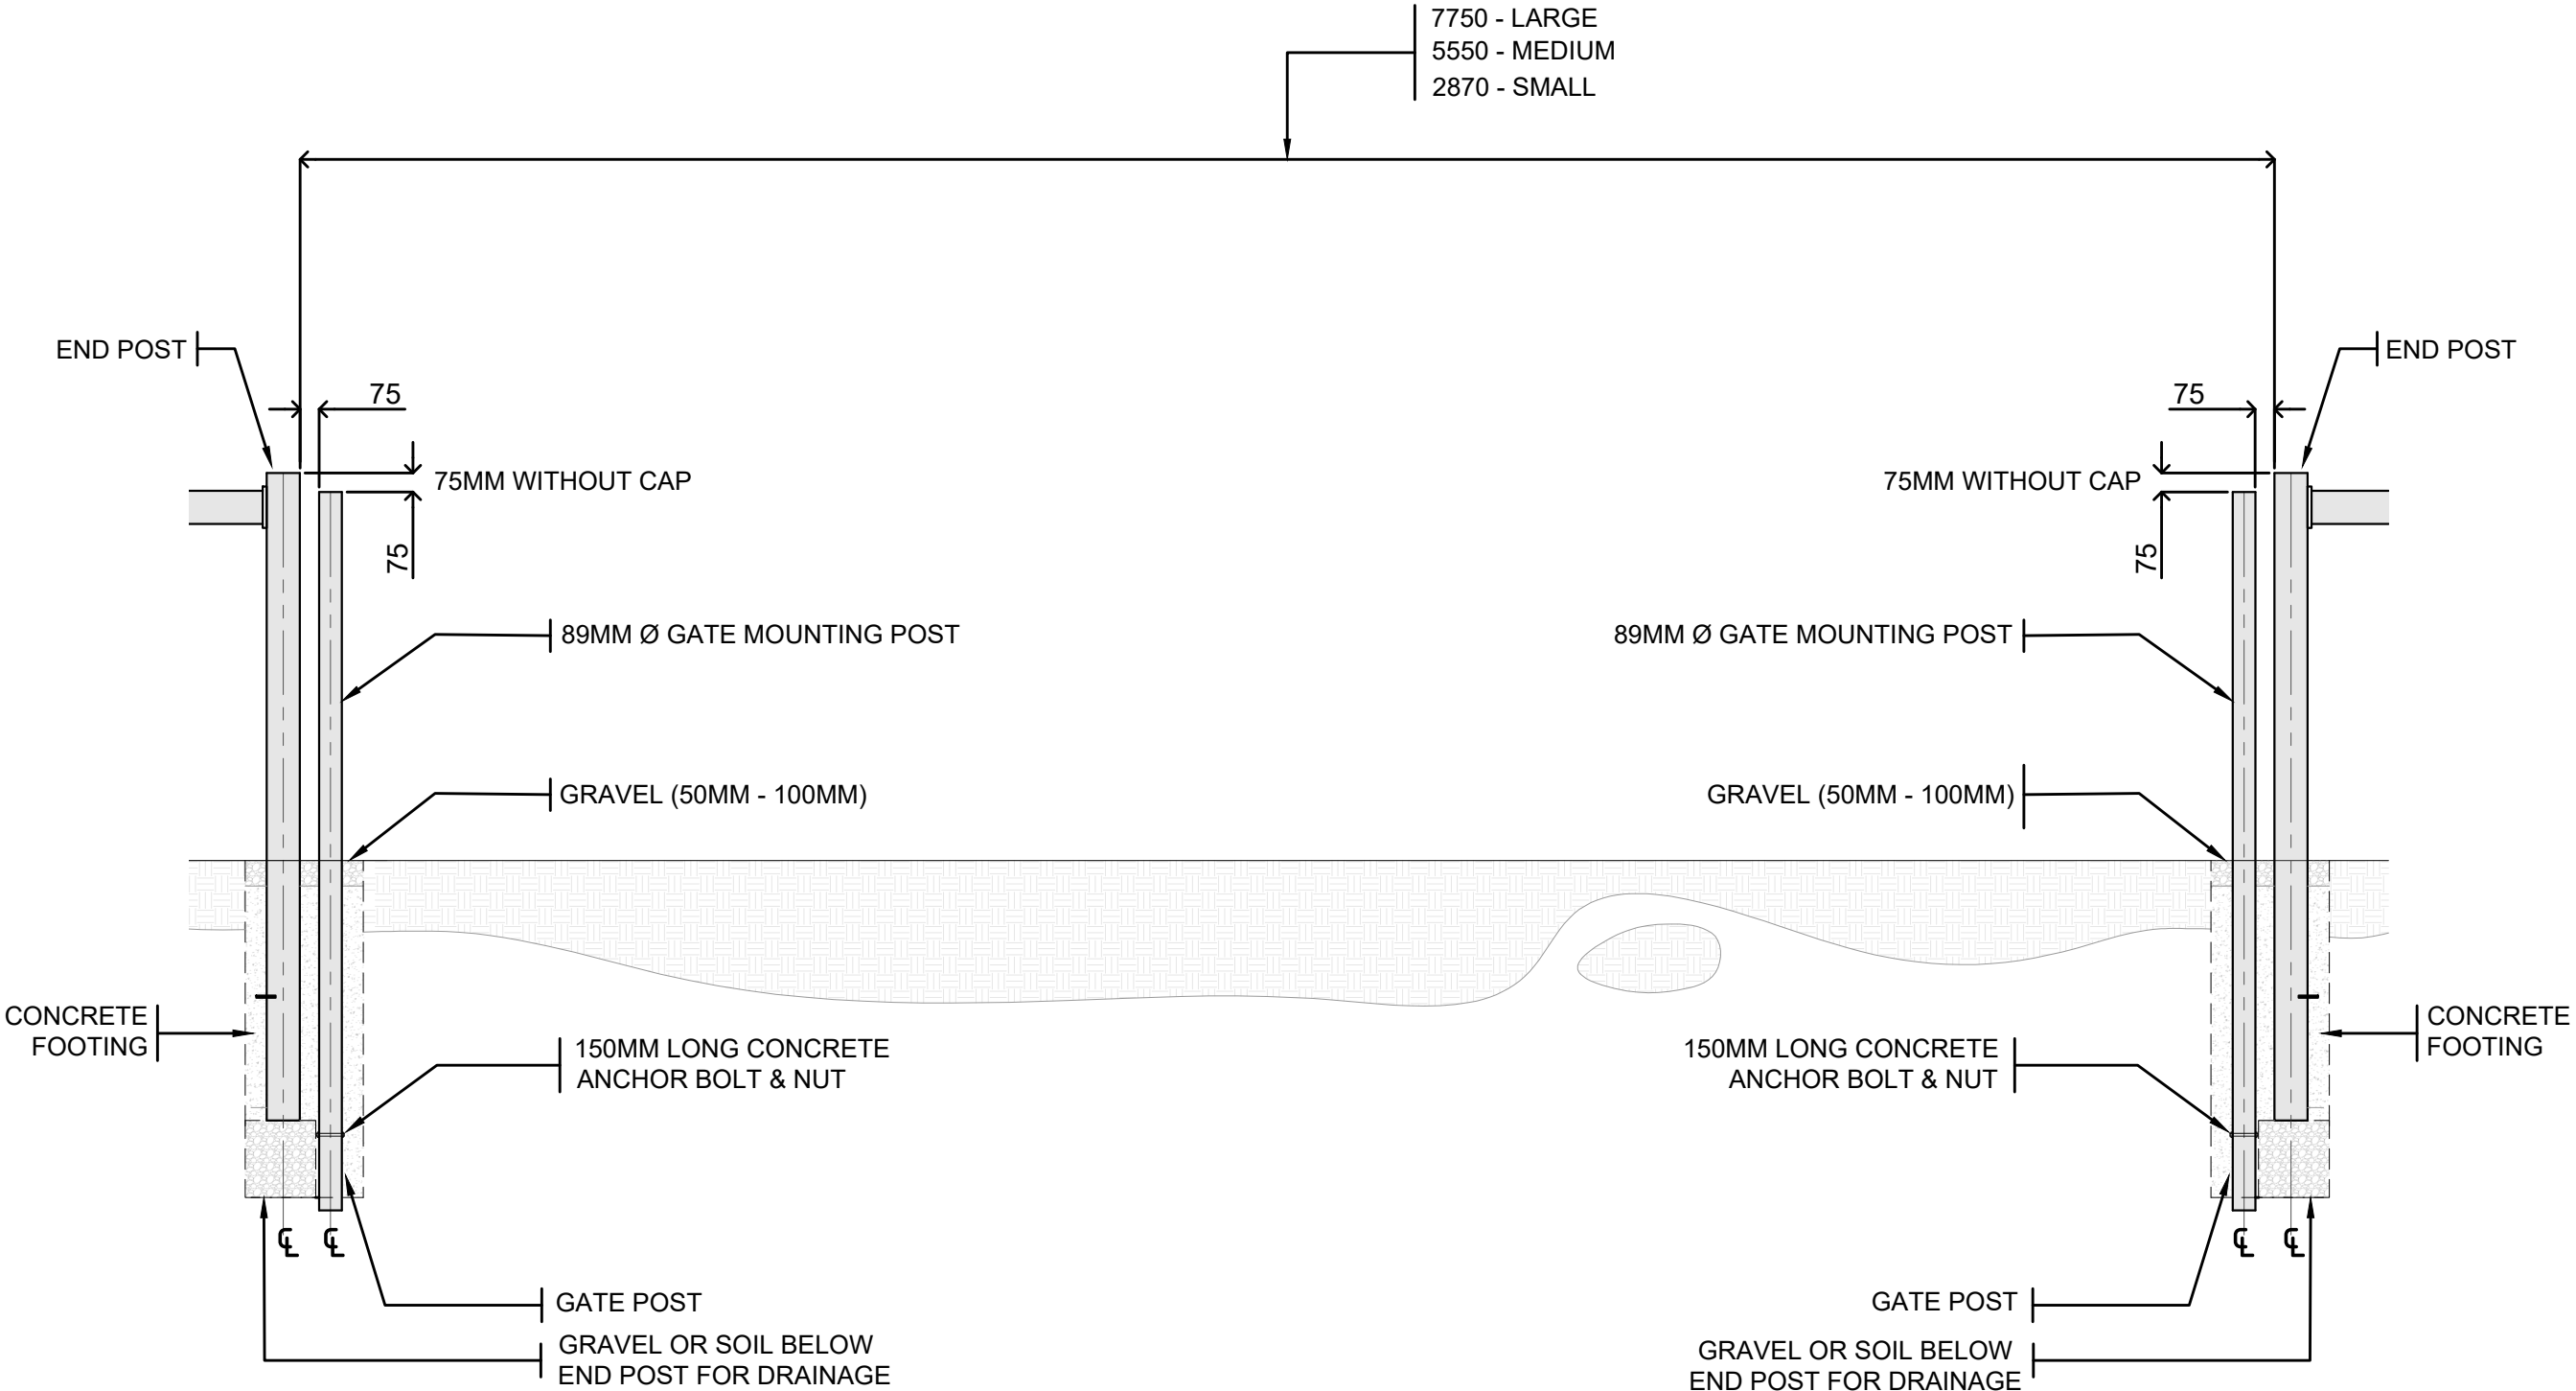

GATE DETAIL

SCALE

1:40 MTS

MEASUREMENTS SHOWN ARE A GUIDE ONLY. ALL ONSITE MEASUREMENTS SHOULD BE DOUBLE-CHECKED BEFORE MAKING PERMANENT.

[illegible]

REV.	DATE	DESCRIPTION
OWNER AND ADDRESS:		

OWNER AND ADDRESS:

PROJECT NAME AND ADDRESS:

1 RAIL PREMIUM
STEEL POST & RAIL

PROJECT	SHEET NO.
DATE	
SCALE	